

ROOF FRAMING PLAN

5/8" = 1'-0"

2"x6" STRUCTURAL FASCIA

2"x6" STRUCTURAL FASCIA

2"x6" STRUCTURAL FASCIA

COURT YARD

2"x6" STRUCTURAL FASCIA


TYP. 5/8" FIRE  
CODE GYP. BD  
2'-0" EA. SIDE OF  
FIRE RATED WALL  
ON BOTTOM OF  
SHEATHING.

TYP. 5/8" FIRE  
CODE GYP. BD  
2'-0" EA. SIDE OF  
FIRE RATED WALL  
ON BOTTOM OF  
SHEATHING.

TYP. 5/8" FIRE  
CODE GYP. BD  
2'-0" EA. SIDE OF  
FIRE RATED WALL  
ON BOTTOM OF  
SHEATHING.

TYP. 5/8" FIRE  
CODE GYP. BD  
2'-0" EA. SIDE OF  
FIRE RATED WALL  
ON BOTTOM OF  
SHEATHING.

GENERAL NOTE:  
TWO SIMPSON H25A TRUSSES  
ANCHORS WHERE SHOWN  
ALL OTHER TRUSSES ONLY  
ONE.

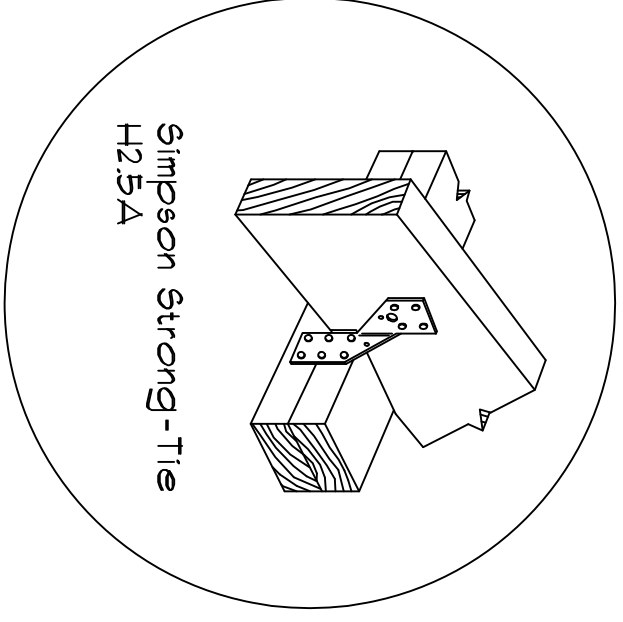

DATE:	
DESIGN BY:	MHA
DRAWN BY:	MHA
REVISED:	
JOB NUMBER:	221105
MARVIN H. ALLEN REGISTERED ARCHITECT ARC0005196	
SHEET NUMBER	A2.2

NOT VALID UNLESS  
CRIMPED

MARVIN H. ALLEN  
ARCHITECT & PLANNER  
145 LUMPKIN LANE  
TALLAHASSEE, FL 32309

PROJECT:	MAGNOLIA ACRES
TITLE:	ROOF FRAMING PLAN