



TYPICAL EXTERIOR ELEVATION (SIDE)

SC 1/4" = 1'-0"

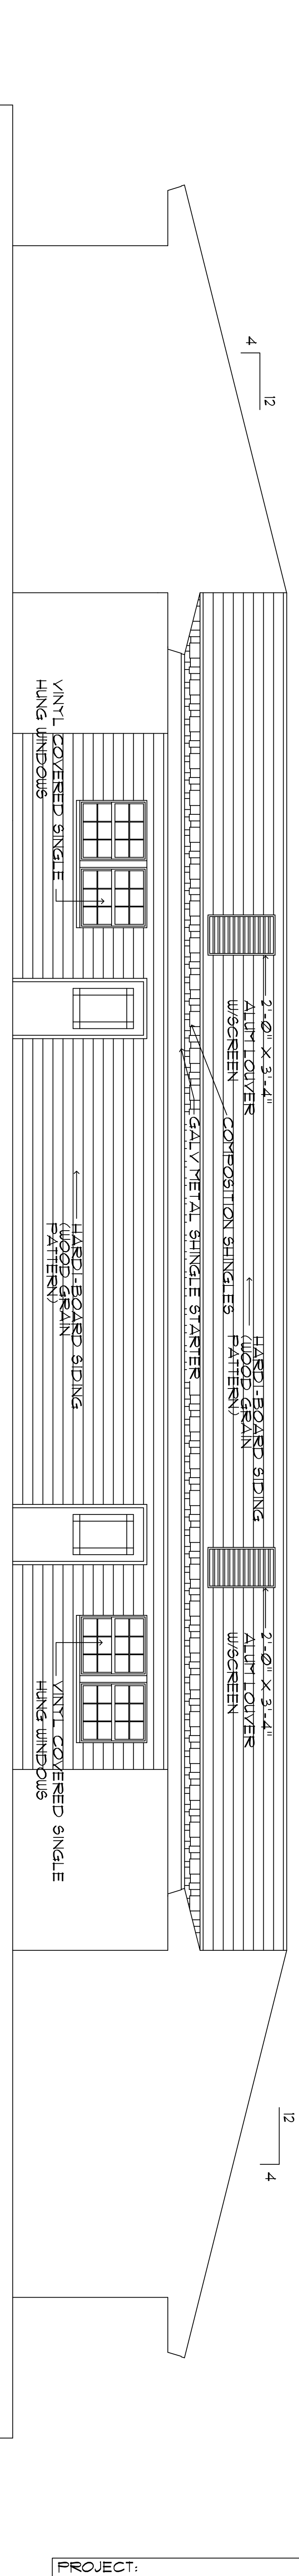

TYPICAL EXTERIOR (COURT YARD) ELEVATION


SC 1/4" = 1'-0"

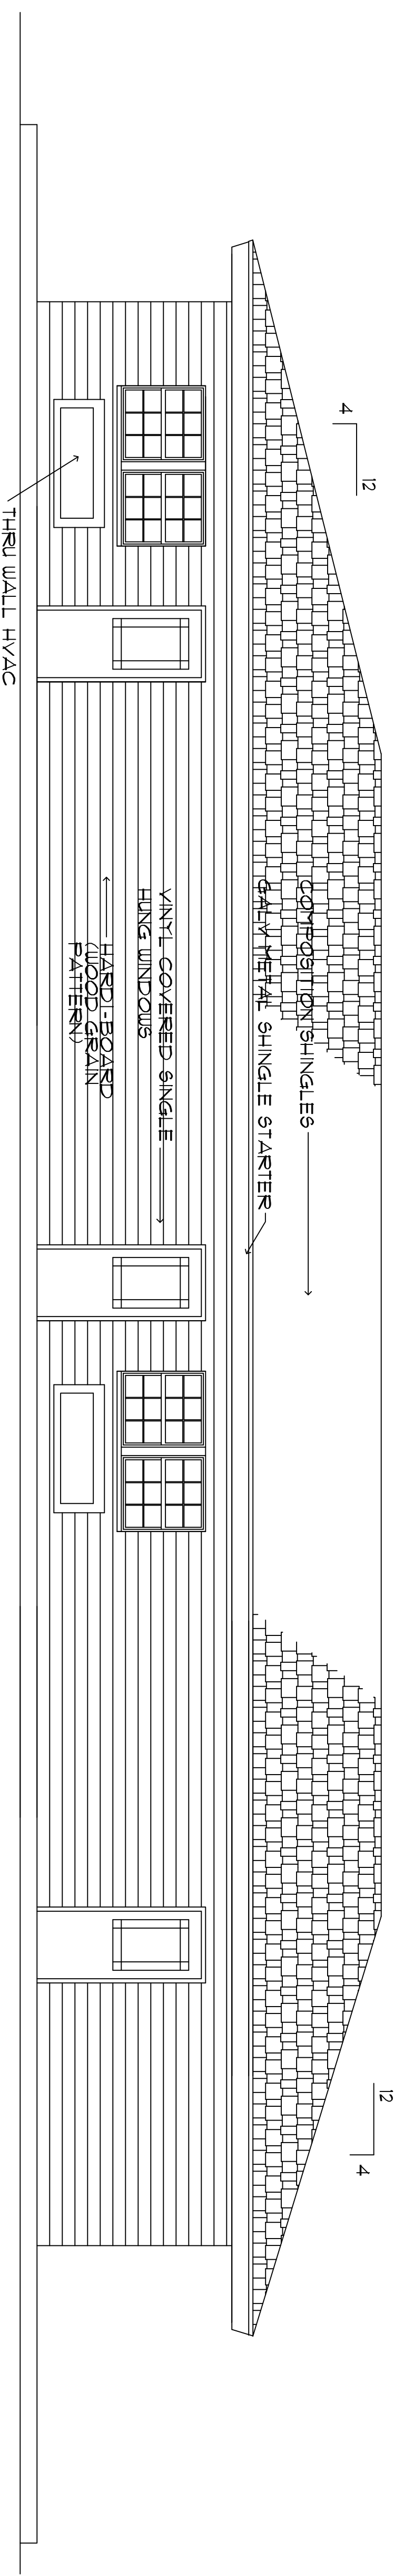

TYPICAL EXTERIOR ELEVATION SOUTH (END)

SC 1/4" = 1'-0"

PROJECT:	MAGNOLIA ACRES
TITLE:	EXTERIOR ELEVATION

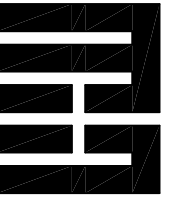
 MARVIN H. ALLEN
 ARCHITECT & PLANNER
 145 LURINE LANE
 TALLAHASSEE, FL 32309

STATE OF FLORIDA
 MARVIN H. ALLEN
 REGISTERED ARCHITECT
 5796

NOT VALID UNLESS
 CRIMPED

DATE:	
DESIGN BY:	MHA
DRAWN BY:	MHA
REVISED:	
JOB NUMBER:	
MARVIN H. ALLEN FL REGISTERED ARCHITECT AR0005756	
SHEET NUMBER	A3.0